




**GLENBURNIE  
WIND FARM**

**AEI FIGURE 1.3**

**PROPOSED DEVELOPMENT**

© CROWN COPYRIGHT, ALL RIGHTS RESERVED.  
2025 LICENCE NUMBER 0100031673.

- KEY:
- TURBINES
  - SITE BOUNDARY  
(CENTRE OF LINE DENOTES BOUNDARY)
  - UPGRADED SITE TRACKS
  - NEW SITE TRACKS
  - WATERCOURSE CROSSING
  - EXISTING PUBLIC ROAD
  - BORROW PIT SEARCH AREA
  - TEMPORARY BATCHING PLANT
  - SUBSTATION LOCATION
  - TEMPORARY CONSTRUCTION COMPOUND
  - BATTERY STORAGE COMPOUND
  - TRANSFER STATION
  - HARDSTANDING
  - SITE ENTRANCE LOCATION

 



LAYOUT DWG N/A T-LAYOUT NO. PSCOLCF024

DRAWING NUMBER 04728-RES-LAY-DR-PE-003 REV 9

SCALE - 1:25,000 @ A3

**ADDITIONAL ENVIRONMENTAL  
INFORMATION 2025**

THIS DRAWING IS THE PROPERTY OF RENEWABLE ENERGY  
SYSTEMS LTD. AND NO REPRODUCTION MAY BE MADE IN WHOLE  
OR IN PART WITHOUT PERMISSION

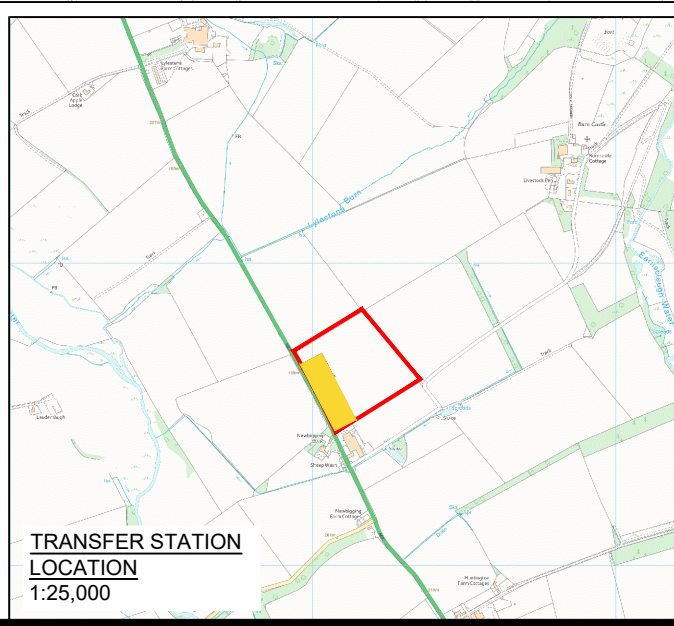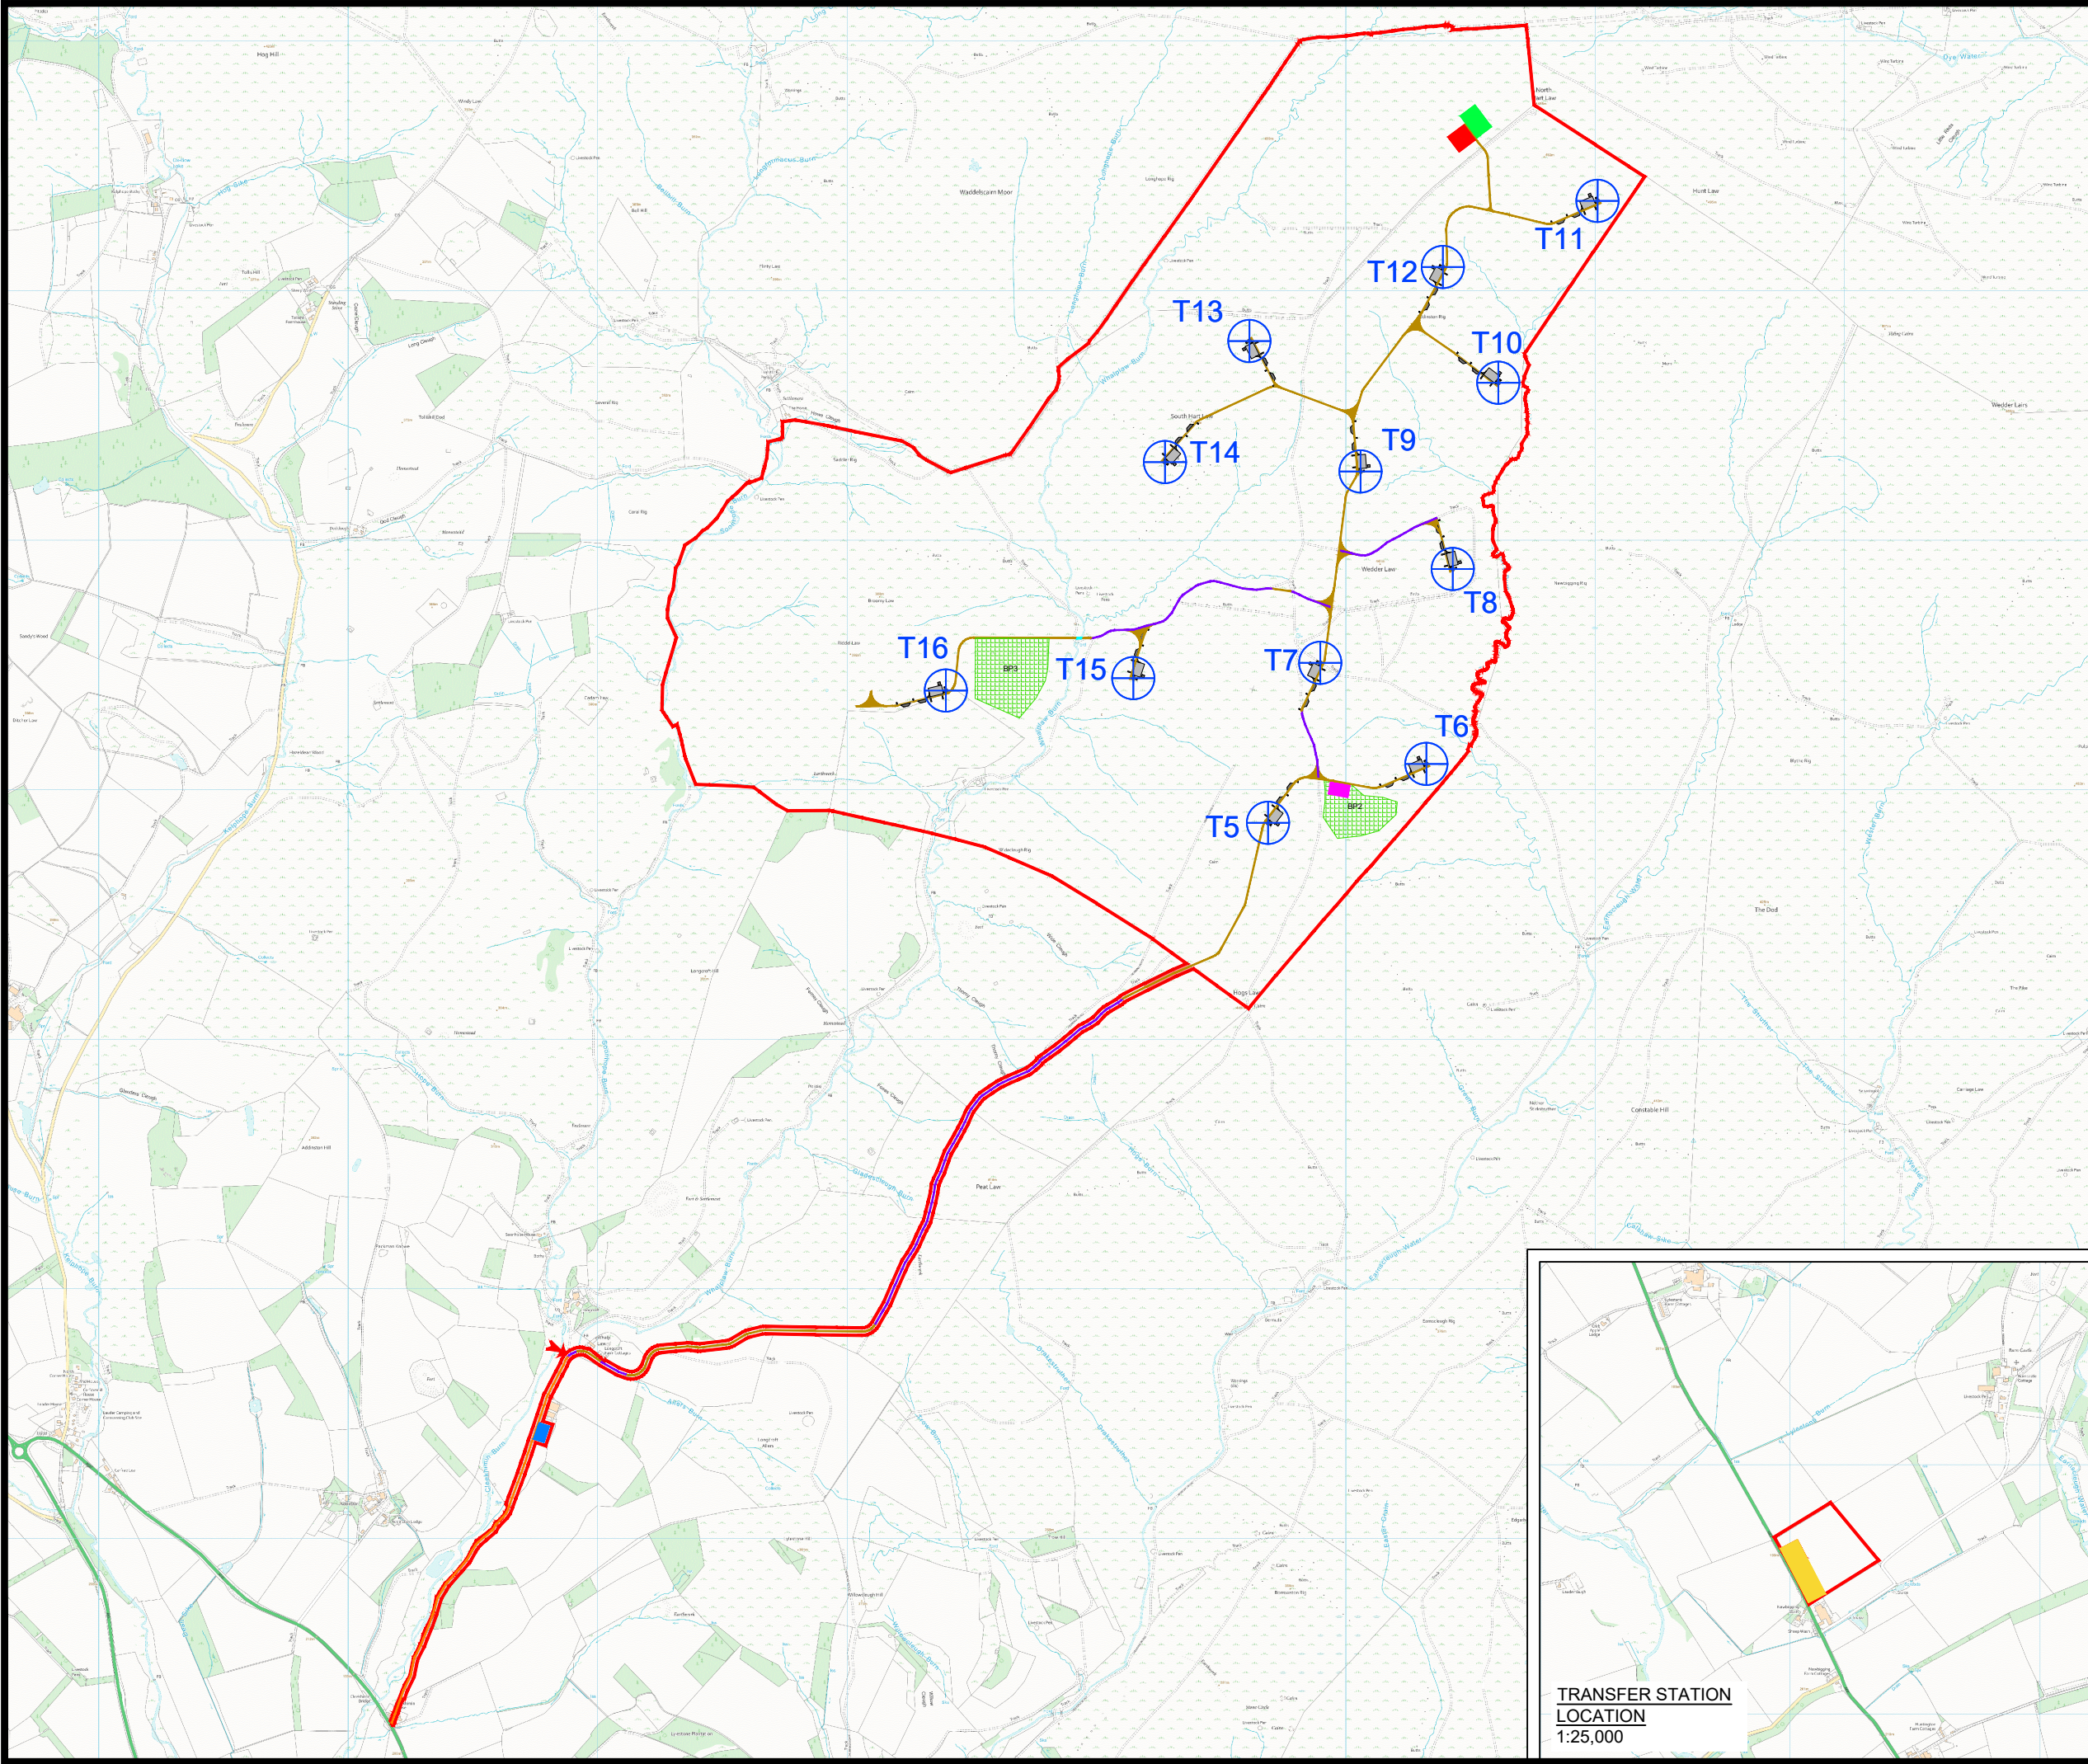

**TRANSFER STATION  
LOCATION**  
1:25,000